




ACQUISITION &
DEVELOPMENT DIVISION
One Capitol Mall
Sacramento, CA
95814-3229

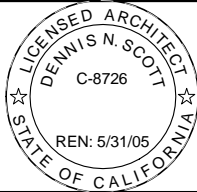

CALIFORNIA STATE FIRE MARSHAL - APPROVED

Approval of this plan does not authorize or
approve any omission of deviation from
applicable regulations. Final approval is
subject to field inspection. One set of
approved plans shall be available on the
project site at all times.

Reviewed by _____ Date _____

DSA/DPR MOU - 8.01
ACCESSIBILITY REVIEW

CERTIFICATION # _____

Reviewed by _____ Date _____


DESIGNED: _____ Designer
DRAWN: _____ Author
CHECKED: _____ Checker
DATE: 9/9/2004 5:42:27 PM

REVISIONS	
△	DATE


BODIE STATE HISTORIC PARK
ELEVATIONS
ARTIFACT STORAGE BUILDING

DRAWING NO.
XXXXX.?


SHEET NO.
A-2
OF
12

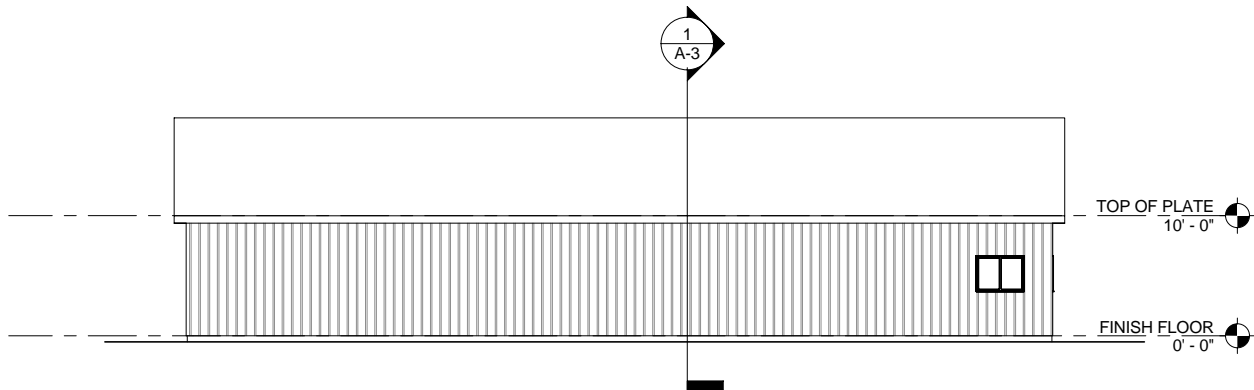


3 South
SCALE: 22" x 34" SHEET: 1/8" = 1'-0"

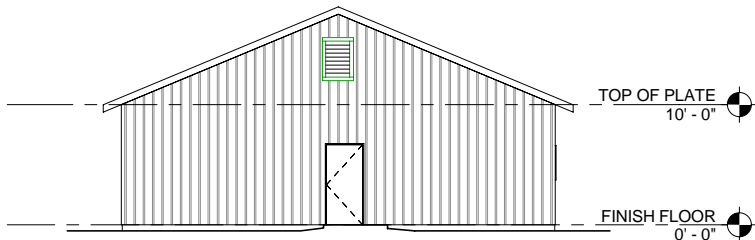

4 West
SCALE: 22" x 34" SHEET: 1/8" = 1'-0"

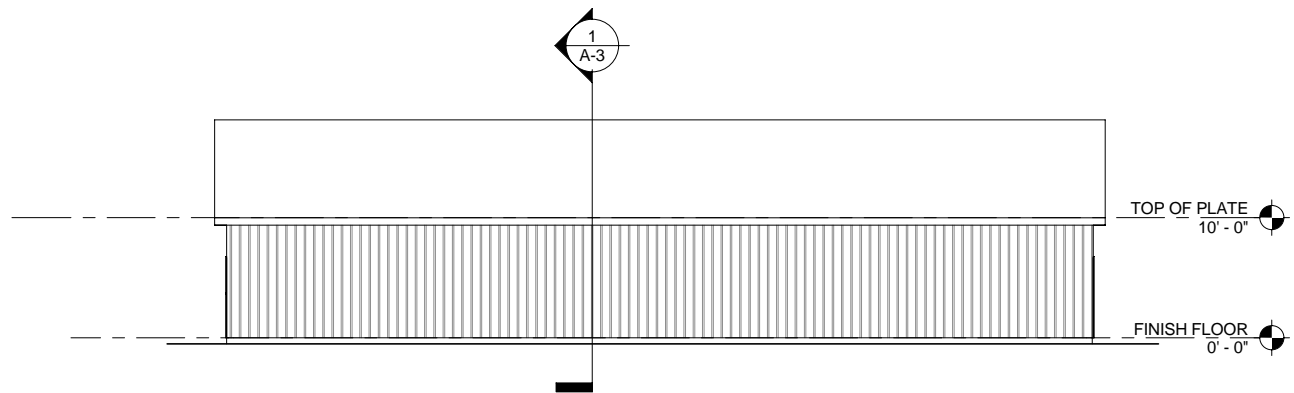

2 North
SCALE: 22" x 34" SHEET: 1/8" = 1'-0"

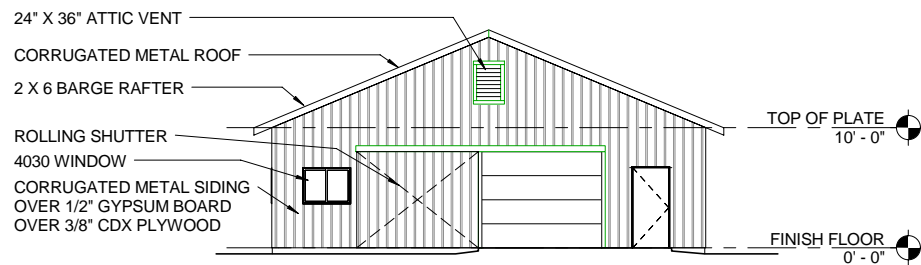

1 East
SCALE: 22" x 34" SHEET: 1/8" = 1'-0"